


P:\Projects\760 Projects\760-2004-2007 Archive Files\340000002_Timber_Venue_Constr\Drawings\340000002_1.dwg (A5.1 - REVISION) - Jan 31, 2008 10:55am - 48

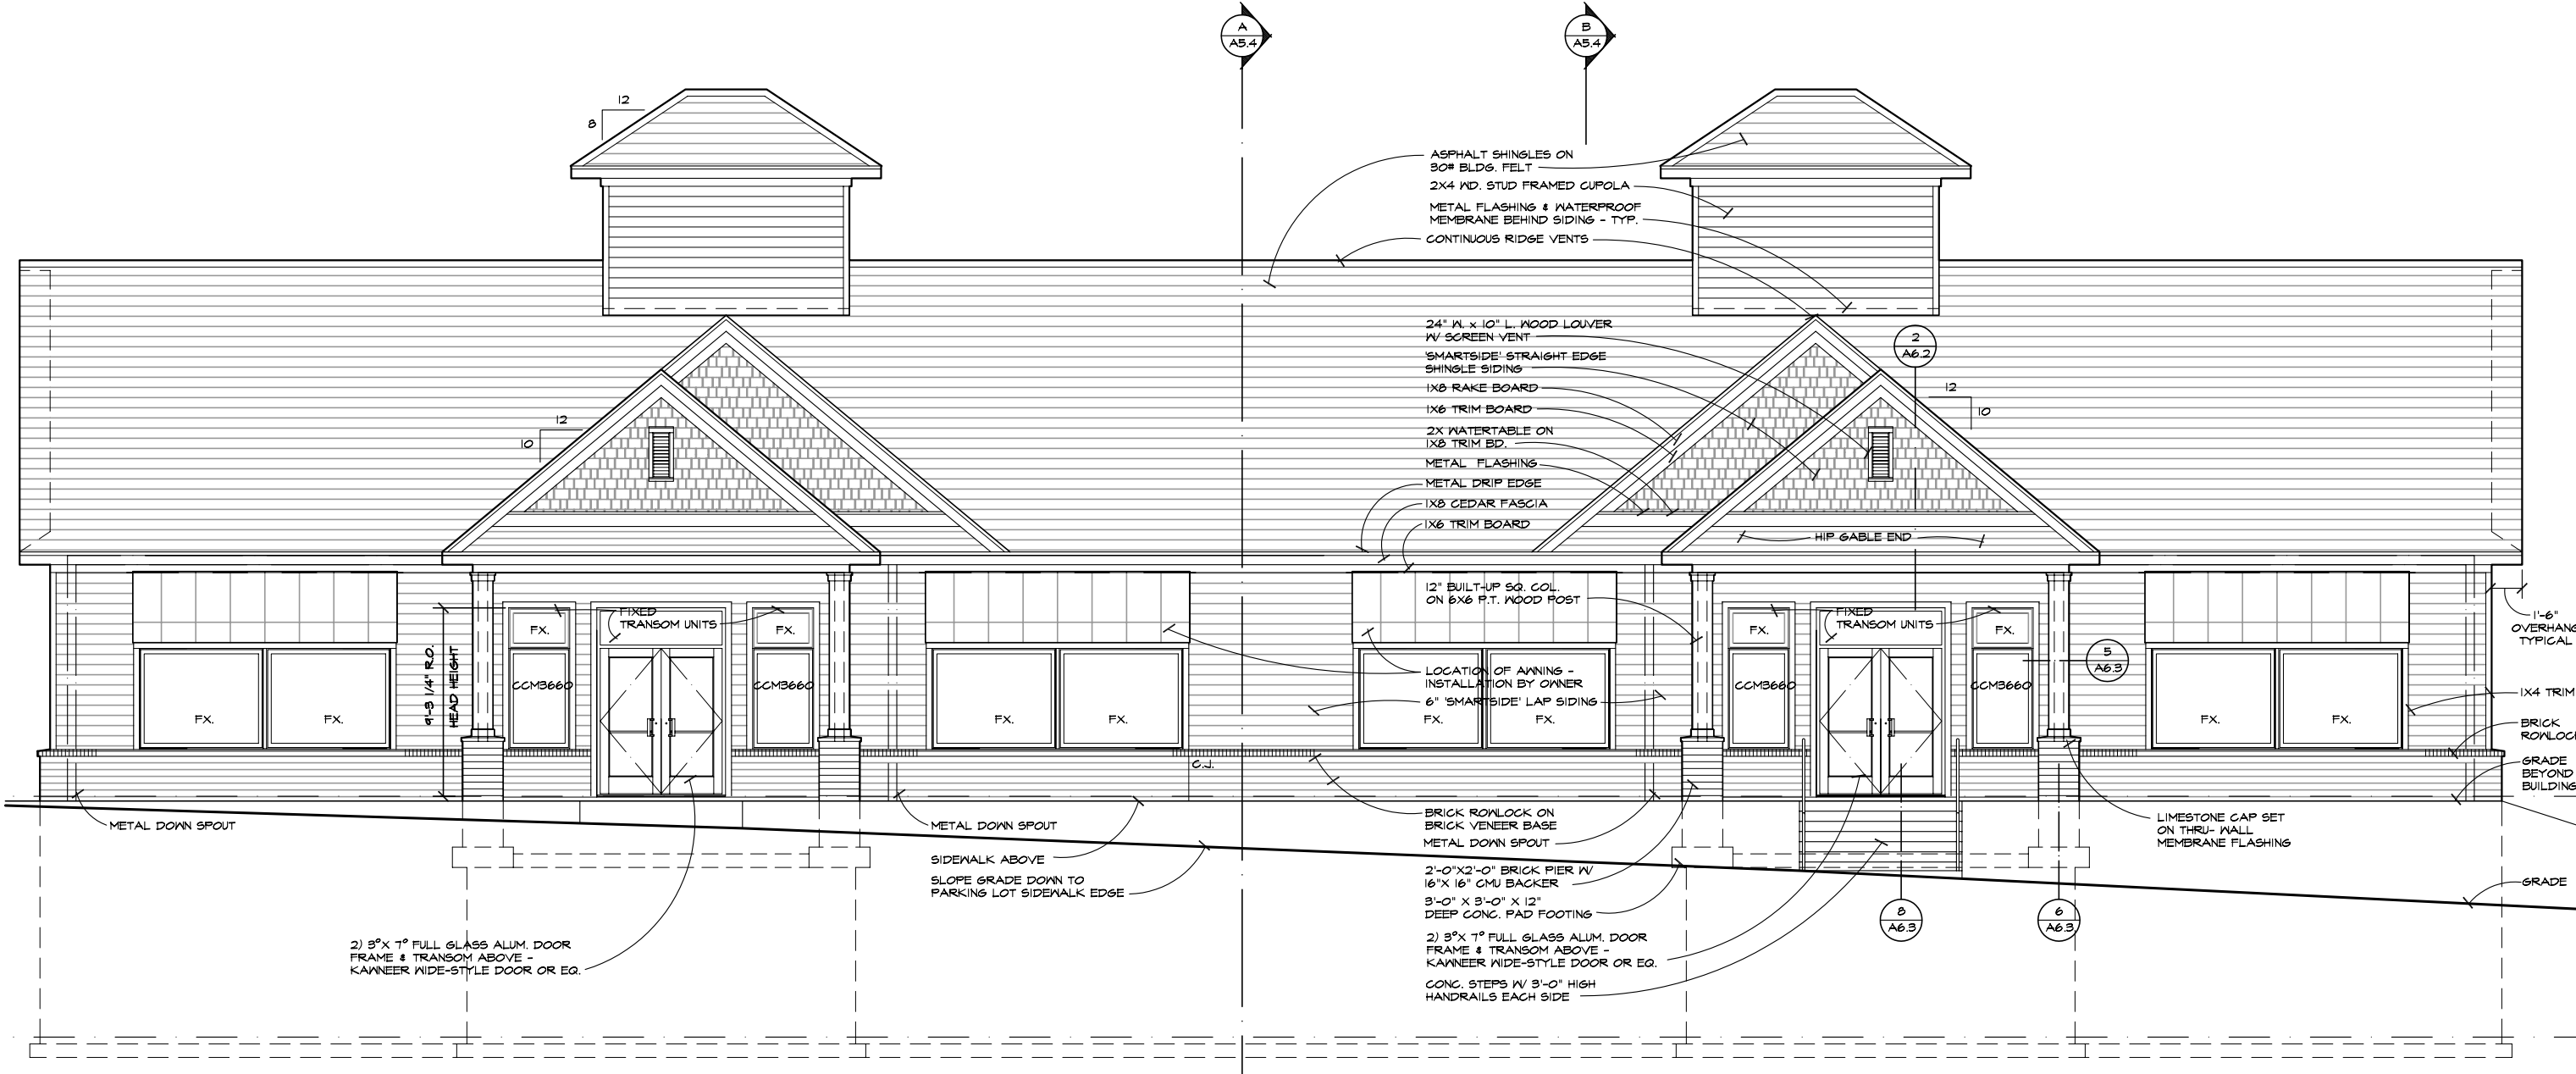

EAST ELEVATION

SCALE: 1/4" = 1'-0"

ALUMINUM ENTRY DOORS, FRAMES AND TRANSOMS BY KAWNEER OR EQUAL USING 451T FRAMING W/ LOW E INSULATED GLAZING
 CLAD WOOD CASEMENT AND FIXED WINDOWS BY MARVIN WINDOW COMPANY W/ LOW E INSULATED GLAZING

<input type="checkbox"/>	PRELIMINARY
<input checked="" type="checkbox"/>	CONSTRUCTION
<input type="checkbox"/>	FINAL RECORD
REVISIONS:	
	5/16/05
DRAWN BY: NVA	
CHECKED BY: DLS	
DATE: 02/10/05	
JOB NO: 348.056.02	
SHEET #	
A5.1	