




<input type="checkbox"/>	PRELIMINARY
<input checked="" type="checkbox"/>	CONSTRUCTION
<input type="checkbox"/>	FINAL RECORD

REVISIONS:

DRAWN BY: KJE
 CHECKED BY: DLS
 DATE: 4/08/04
 JOB NO: 34504801

SHEET #

A5.1

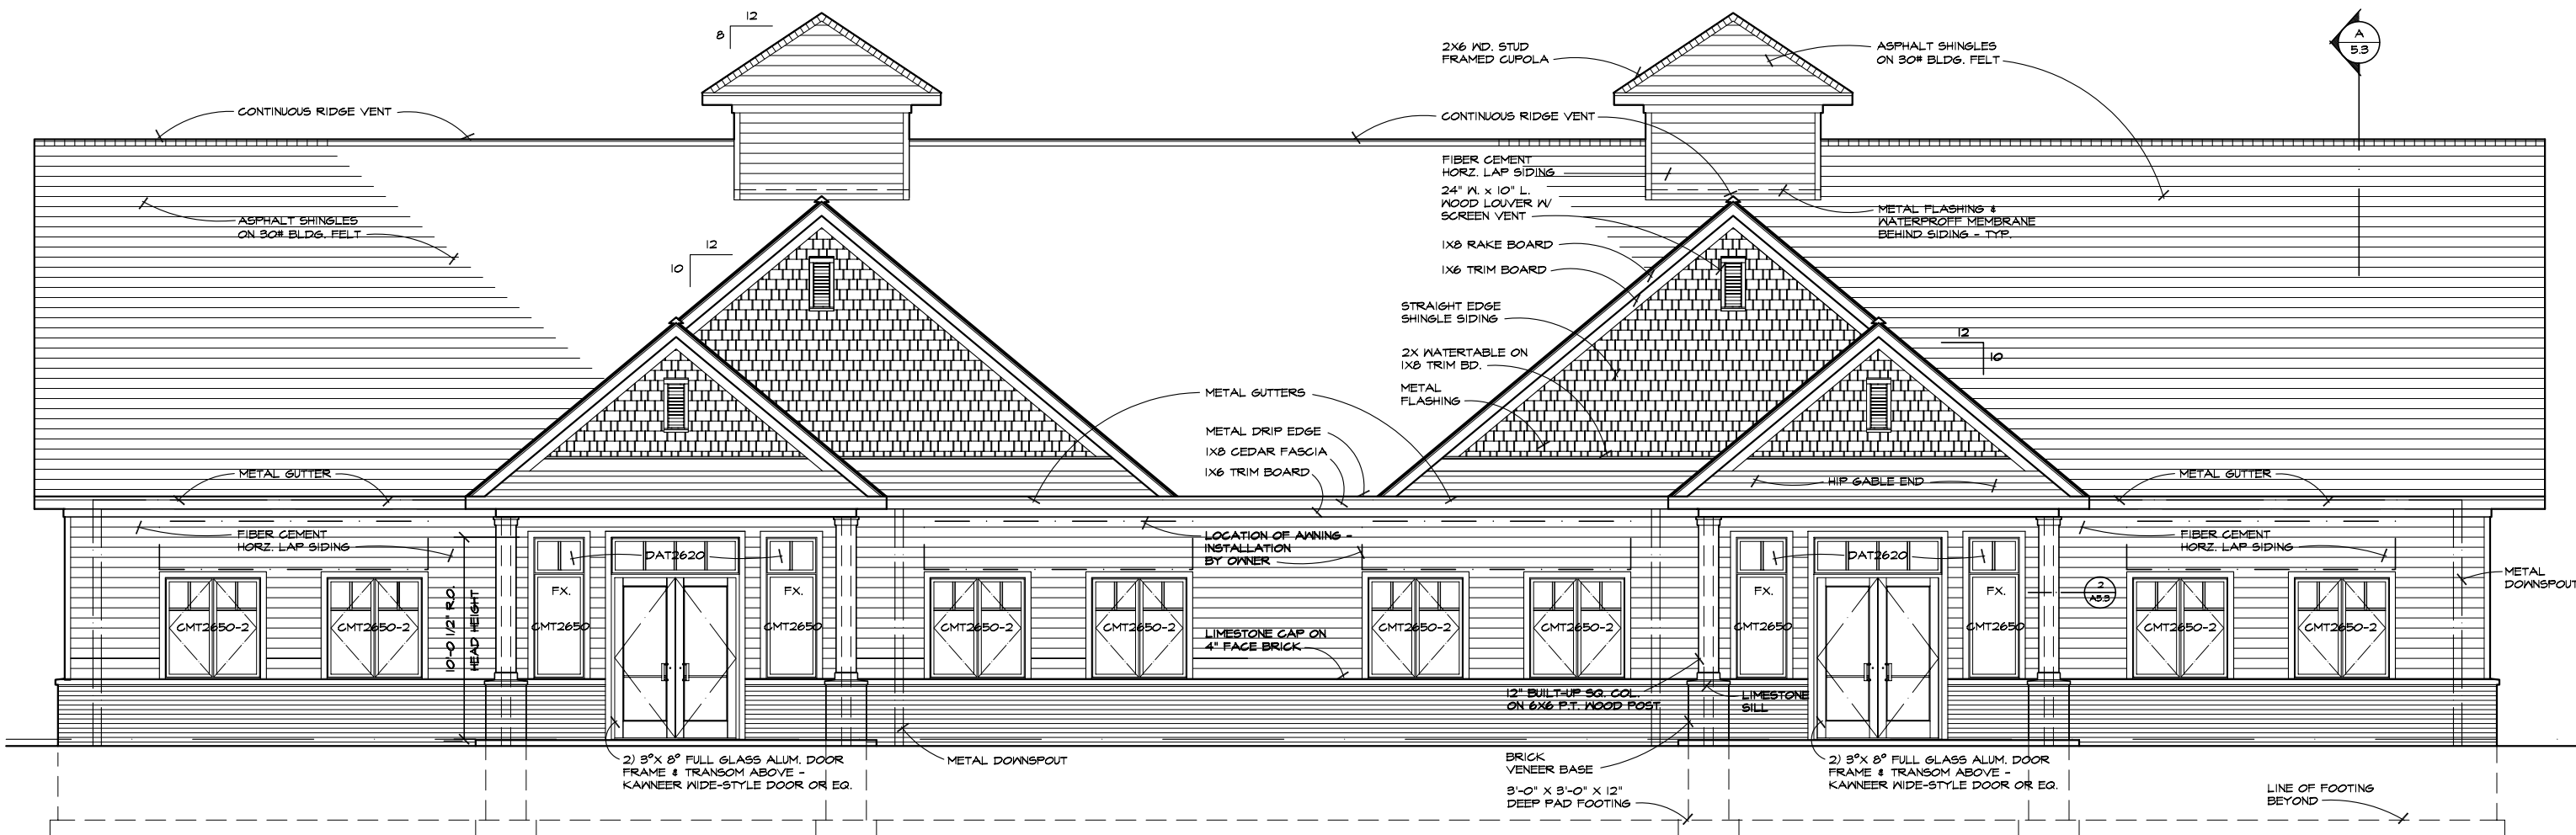


WEST ELEVATION

SCALE: 1/4" = 1'-0"

GENERAL NOTES

1. ALL FIBER CEMENT SIDING & TRIM BASED ON JAMES HARDIE BUILDING PRODUCTS OR EQUAL.
2. HORIZONTAL LAP SIDING: SELECT CEDAR MILL.
3. TRIM & FASCIA BOARDS: SMOOTH 4", 6" & 8" BOARDS.
4. SHINGLE SIDING: STRAIGHT EDGE PANEL.
5. EAGLE GLAD WOOD CASEMENT WINDOW REFERENCE NUMBERS W/ SIMULATED DIVIDED LIGHTS AS INDICATED.

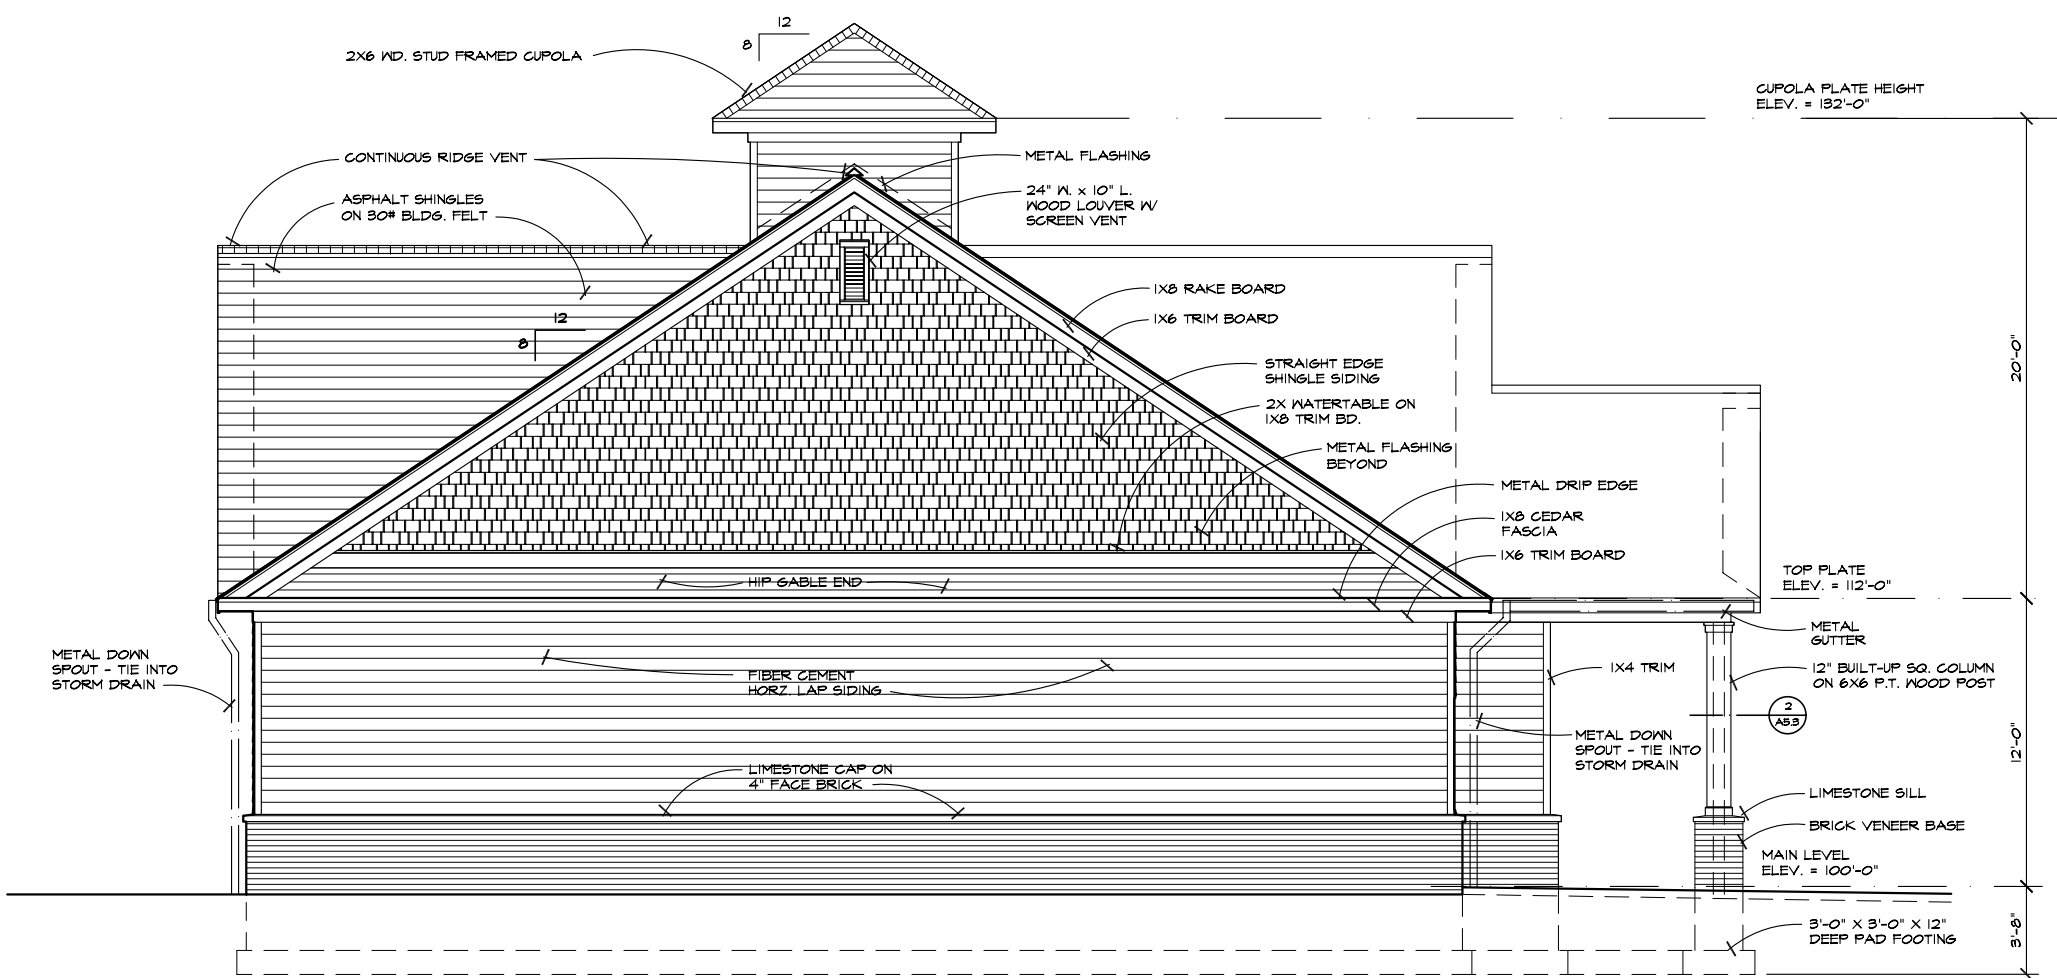

NORTH ELEVATION (SOUTH ELEVATION SIMILAR)

SCALE: 1/4" = 1'-0"

P:\Projects\760 Projects\760 Projects\7604801\7604801\Timber_Valezy_Constr\Views\Arch\A5.1.dwg (A5.1) - Jan 31, 2008 10:50am - 48