




FRONT ELEVATION

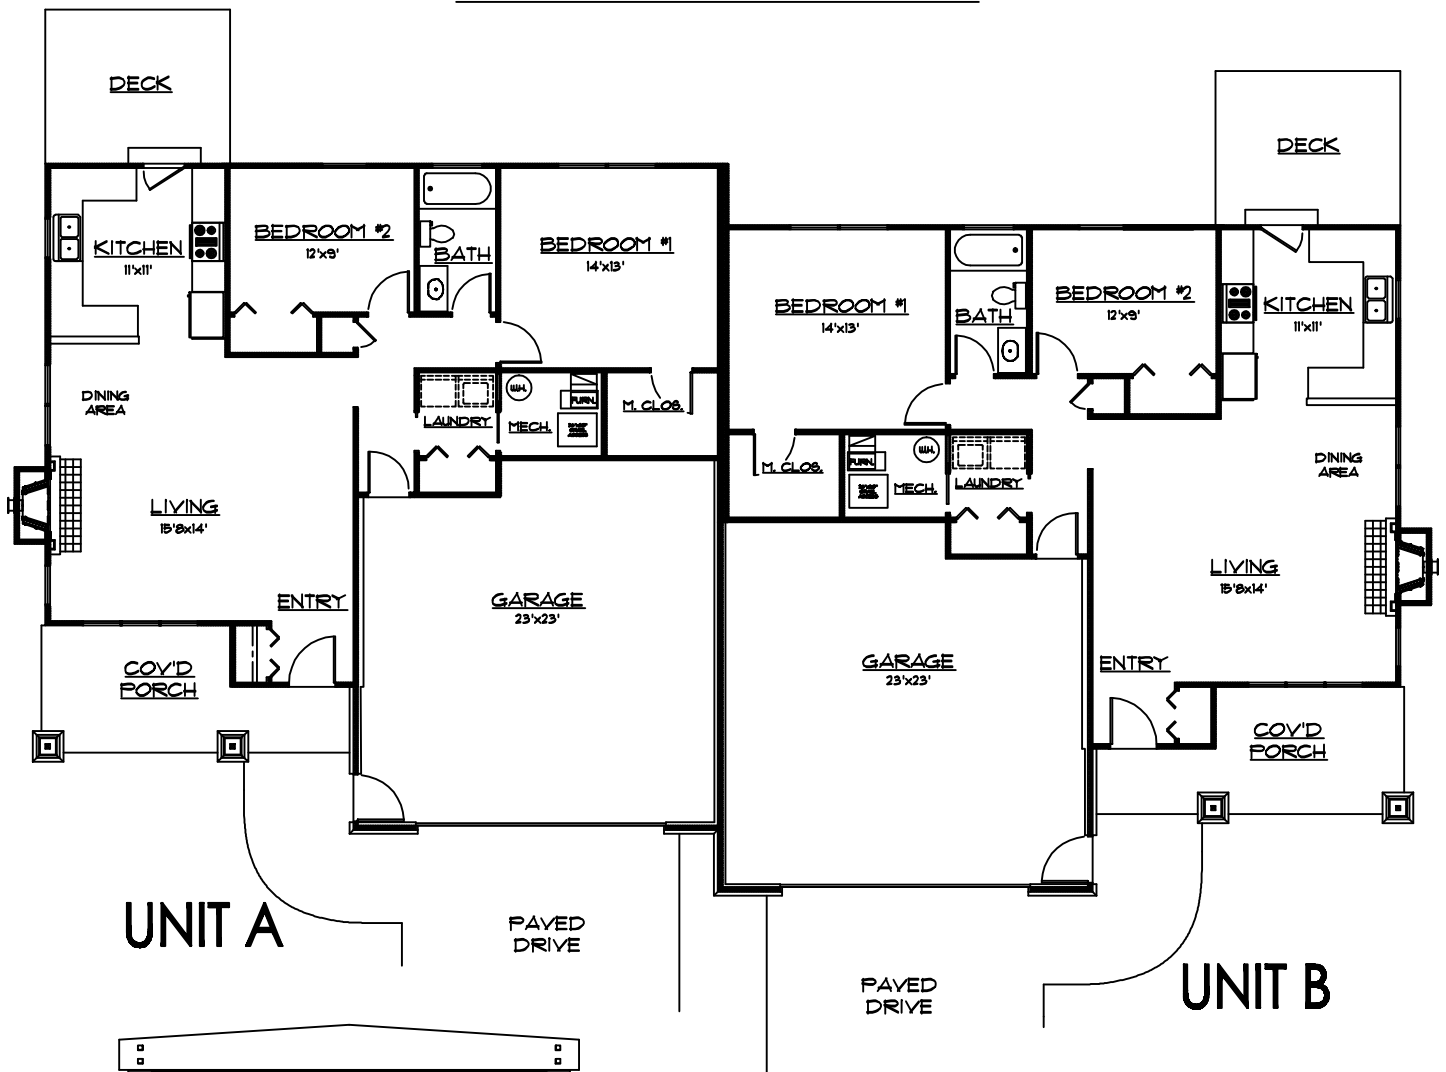

UNIT A

PAVED DRIVE

PAVED DRIVE

UNIT B



MAIN LEVEL PLAN

1120 sq. ft.